


Διάγραμμα έκτασης παραχώρησης κατά Χρήση
 Αγρόκτημα Κατω Βροντούς Διανομή έτους 1957

Τμήματα τεμαχίου 1875 Εμβαδό=35000τμ & 35000τμ

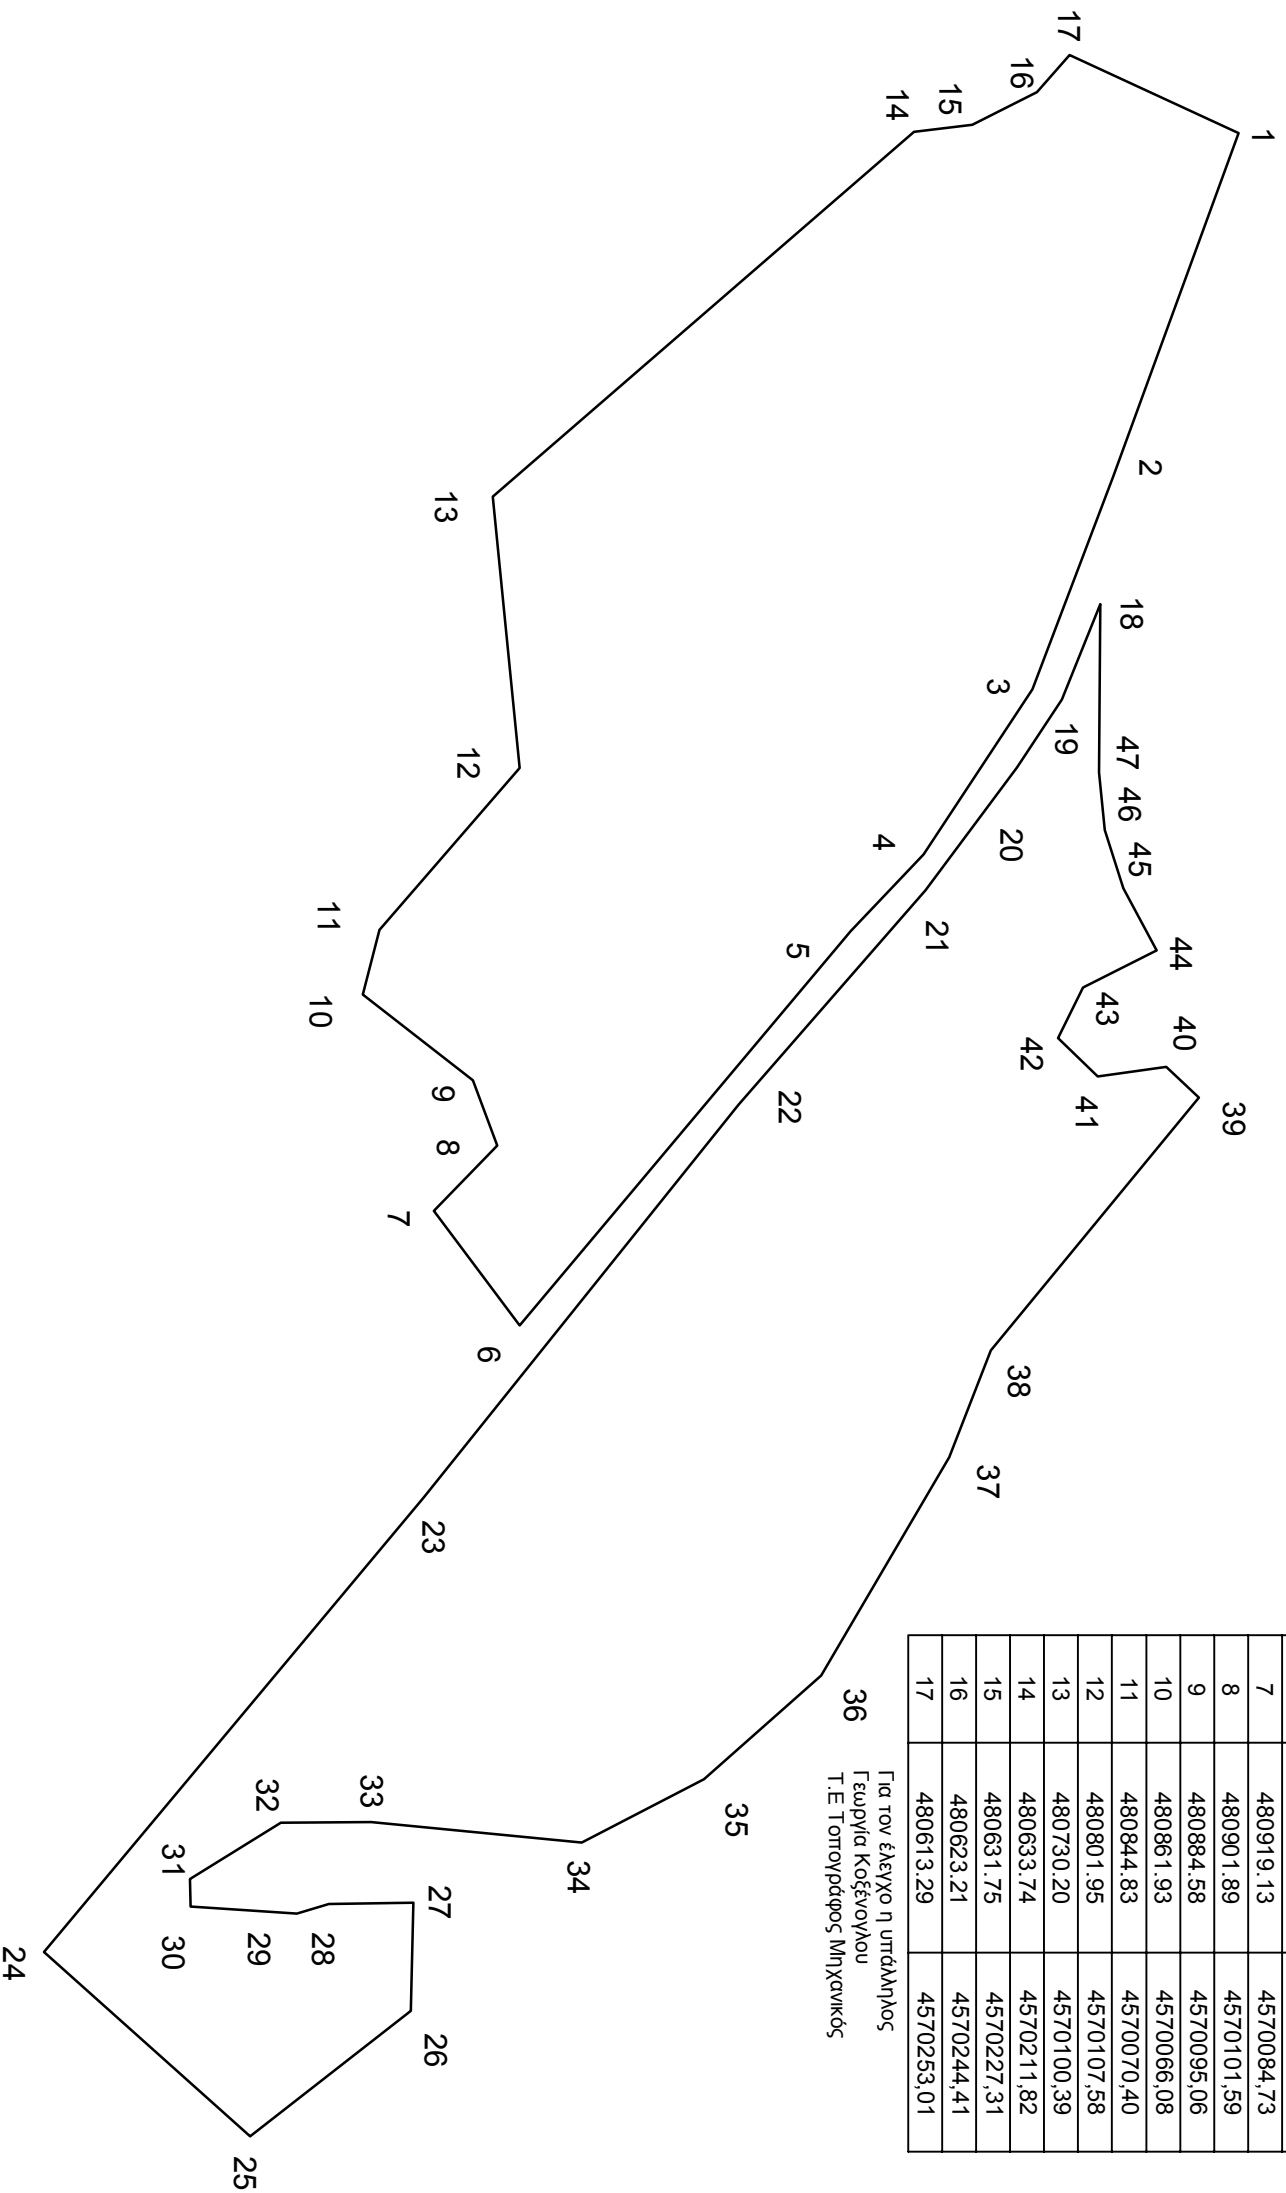

ΣΥΝΤΕΤΑΓΜΕΝΕΣ ΕΓΣΑ		
A/A	X	Y
1	480634.08	4570297.70
2	480724.89	4570264.46
3	480781.19	4570243.20
4	480824.84	4570214.36
5	480845.14	4570195.06
6	480949.53	4570107.50
7	480919.13	4570084.73
8	480901.89	4570101.59
9	480884.58	4570095.06
10	480861.93	4570066.08
11	480844.83	4570070.40
12	480801.95	4570107.58
13	480730.20	4570100.39
14	480633.74	4570211.82
15	480631.75	4570227.31
16	480623.21	4570244.41
17	480613.29	4570253.01

Για τον έλεγχο η υπάλληλος
 Γεωργία Κοξένογλου
 Τ.Ε. Τοπογράφος Μηχανικός

ΣΥΝΤΕΤΑΓΜΕΝΕΣ ΕΓΣΑ (τίνακαζ2)		
A/A	X	Y
18	480758.64	4570261.01
19	480783.92	4570250.92
20	480801.77	4570239.05
21	480834.24	4570214.93
22	480891.07	4570165.41
23	480995.05	4570082.16
24	481115.25	4569981.69
25	481164.05	4570036.20
26	481130.81	4570078.68
27	481102.20	4570079.32
28	481102.52	4570057.07
29	481105.06	4570048.50
30	481103.16	4570020.53
31	481095.85	4570020.22
32	481080.98	4570044.41
33	481080.90	4570068.20
34	481086.30	4570123.86
35	481069.45	4570156.27
36	481042.04	4570187.28
37	480984.37	4570221.11
38	480956.02	4570232.11
39	480889.14	4570287.15
40	480881.03	4570278.55
41	480883.65	4570260.34
42	480873.48	4570249.89
43	480860.05	4570256.59
44	480850.21	4570276.00
45	480833.78	4570267.21
46	480818.46	4570262.28
47	480803.18	4570260.77