


ΑΠΟΣΠΑΣΜΑ ΑΡΓΟΚΤΗΜΑΤΟΣ "ΕΛΕΥΘΕΡΑΙ"

ΣΥΜΠΛΗΡΩΜΑΤΙΚΗ ΔΙΑΝΟΜΗ 1970-71
ΚΛΙΜΑΚΑ 1: 5000

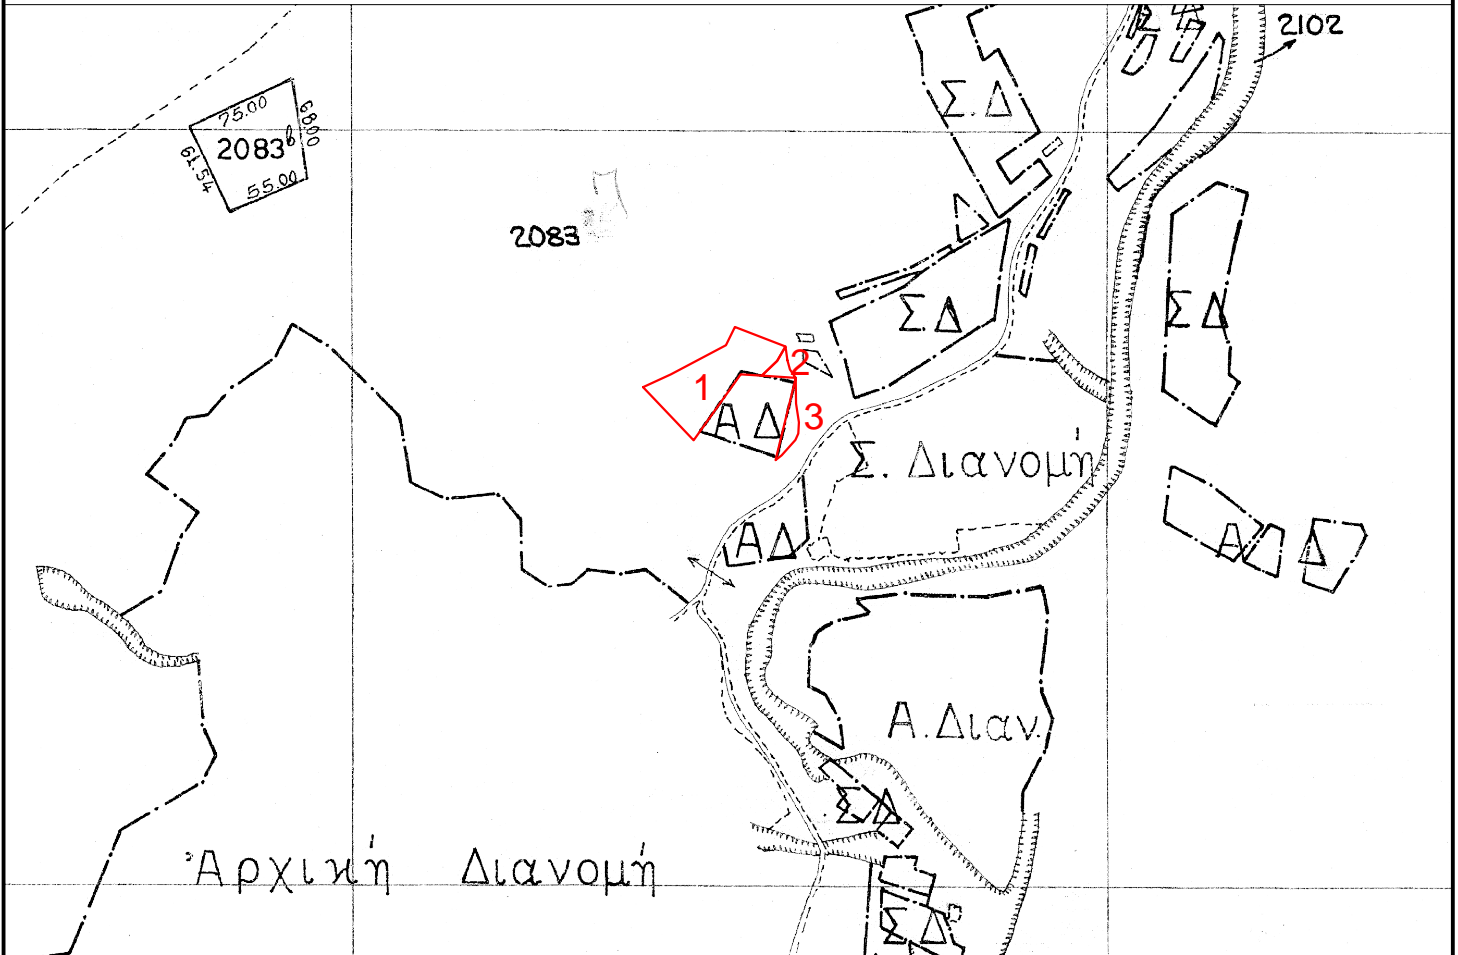

ΕΓΣΑ 87



Τμήμα 1 του κοιν/στού 2083 εμβαδού 2.693,63τ.μ.

	X	Y
A	521654,558	4522270,430
B	521672,973	4522279,003
Γ	521709,486	4522298,211
Δ	521715,360	4522310,276
E	521748,705	4522297,422
Z	521743,339	4522287,827
H	521733,141	4522278,035
Θ	521719,115	4522278,956
I	521688,065	4522235,419
A	521654,558	4522270,430