


# ΑΠΟΣΠΑΣΜΑ

## ΑΡΓΟΚΤΗΜΑΤΟΣ


### "ΠΟΔΟΧΩΡΙ"

ΣΥΜΠΛ/ΚΗ ΔΙΑΝΟΜΗ 1992-97

ΚΛΙΜΑΚΑ 1: 5000

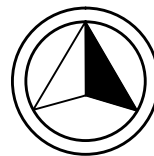

ΕΓΣΑ 87

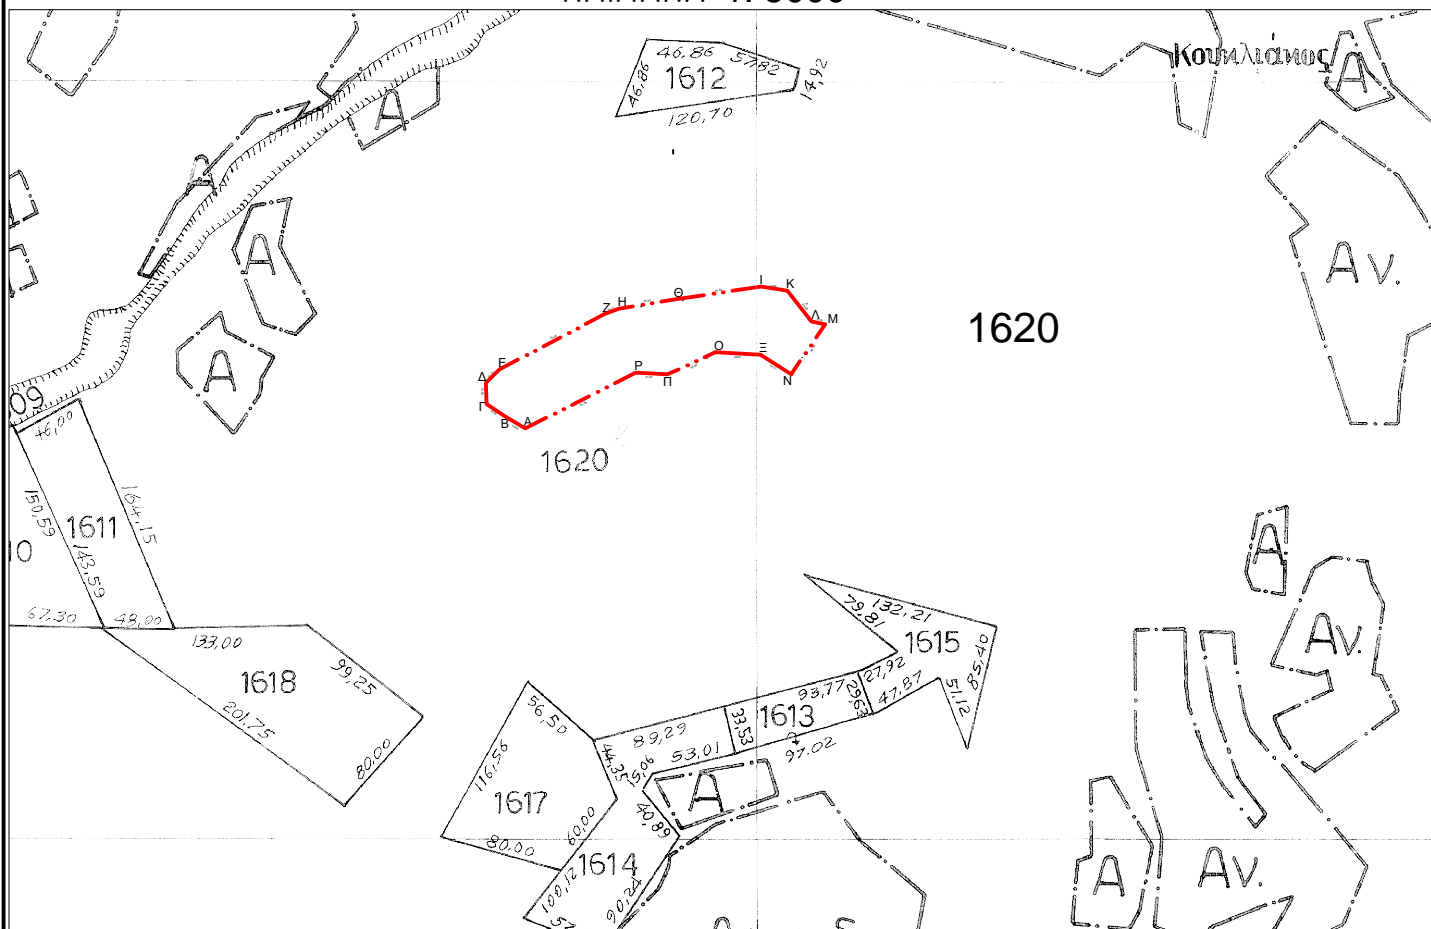

Εμβαδό 9.514,85τ.μ. του τμήματος 1620 κοινοχρήστου (Α-Β-Γ-....-Π-Ρ-Α)

A/A	ΑΡ. ΣΗΜΕΙΩΝ	X	Y	ΜΗΚΟΣ ΠΛΕΥΡΑΣ
1	A	503952.23	4517665.67	14.88
2	B	503939.45	4517673.28	15.26
3	Γ	503926.75	4517681.75	14.03
4	Δ	503926.22	4517695.77	12.72
5	E	503935.21	4517704.77	78.35
6	Z	504004.53	4517741.28	10.47
7	H	504014.32	4517744.98	37.54
8	Θ	504051.37	4517751.07	57.51
9	I	504108.25	4517759.54	17.66
10	K	504125.71	4517756.89	25.83
11	Λ	504141.59	4517736.52	9.18
12	M	504150.58	4517734.66	40.10
13	N	504128.09	4517701.46	24.11
14	Ξ	504107.85	4517714.56	29.81
15	O	504078.09	4517716.14	34.98
16	Π	504046.34	4517701.46	21.07
17	P	504025.30	4517702.65	81.90