

ΑΠΟΣΠΑΣΜΑ

ΑΡΓΟΚΤΗΜΑΤΟΣ


"ΓΑΛΗΨΟΣ"

ΣΥΜΠΛ/ΚΗ ΔΙΑΝΟΜΗ 1975

ΚΛΙΜΑΚΑ 1: 5000



ΕΓΣΑ 87

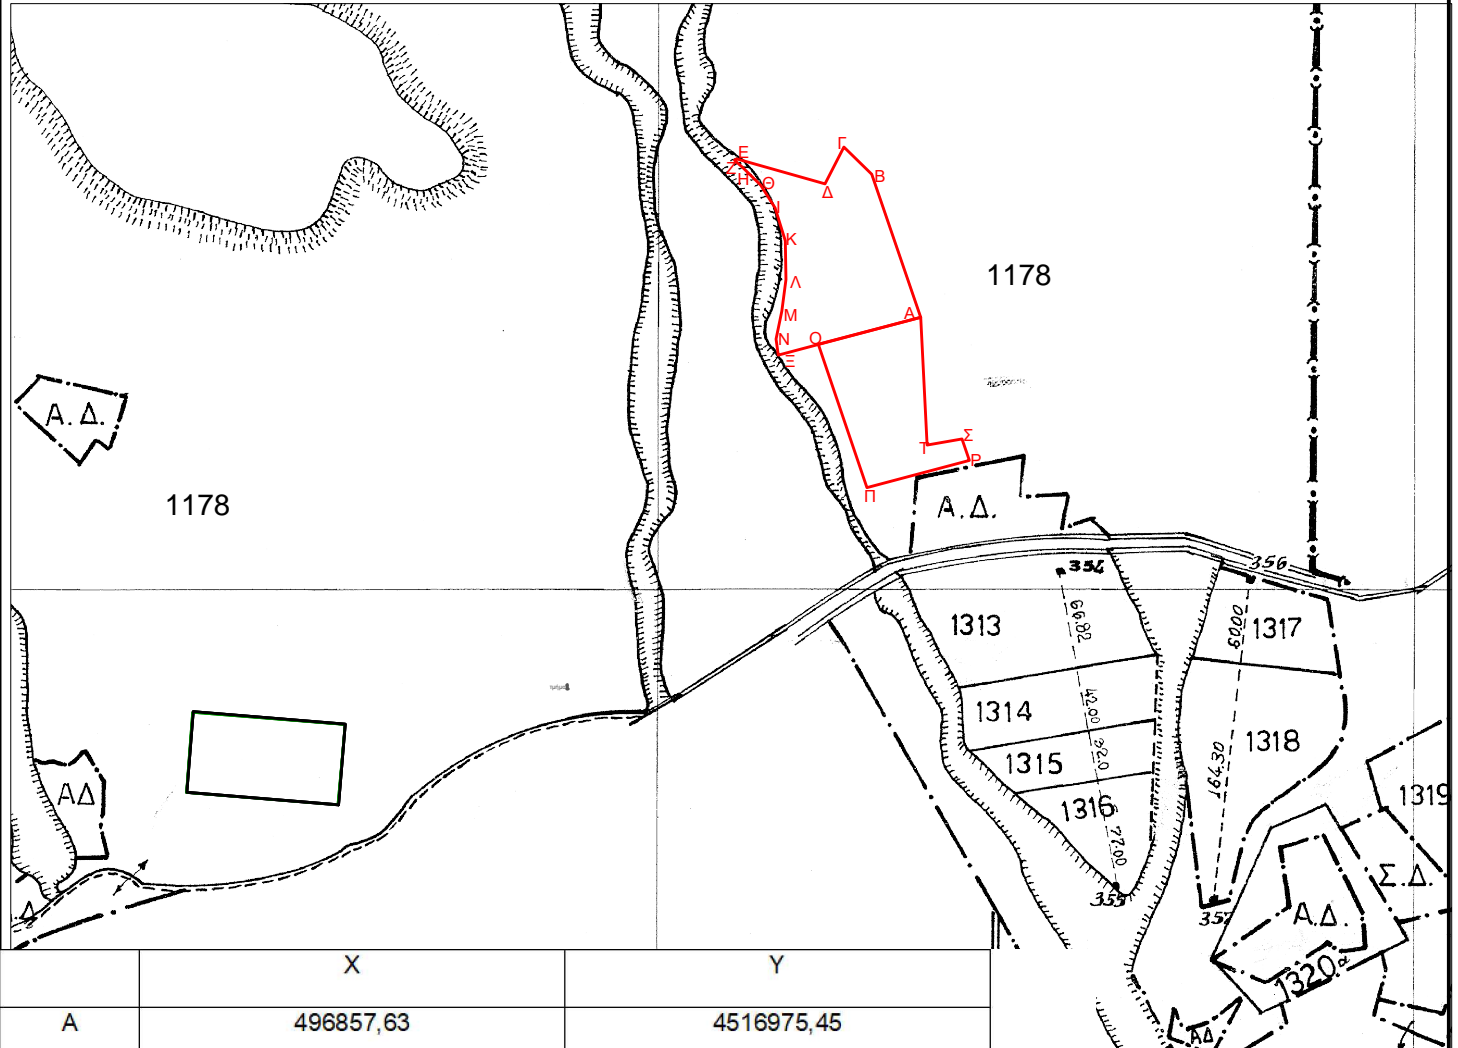

	X	Y
A	496857,63	4516975,45
B	496825,39	4517070,11
Γ	496806,93	4517088,10
Δ	496794,43	4517063,62
E	496736,04	4517080,23
Z	496734,61	4517079,31
H	496740,09	4517074,50
Θ	496751,89	4517062,86
I	496761,34	4517047,71
K	496768,10	4517026,11
Λ	496768,63	4517000,49
M	496765,76	4516979,43
N	496762,11	4516960,99
Ξ	496763,51	4516950,55

Τμήμα ΑΒΓΔ..ΝΞΑ του
1178ζ χέρσου έκτασης
8.852,69τ.μ.