


# ΑΠΟΣΠΑΣΜΑ ΑΡΓΟΚΤΗΜΑΤΟΣ "ΓΑΛΗΨΟΣ "

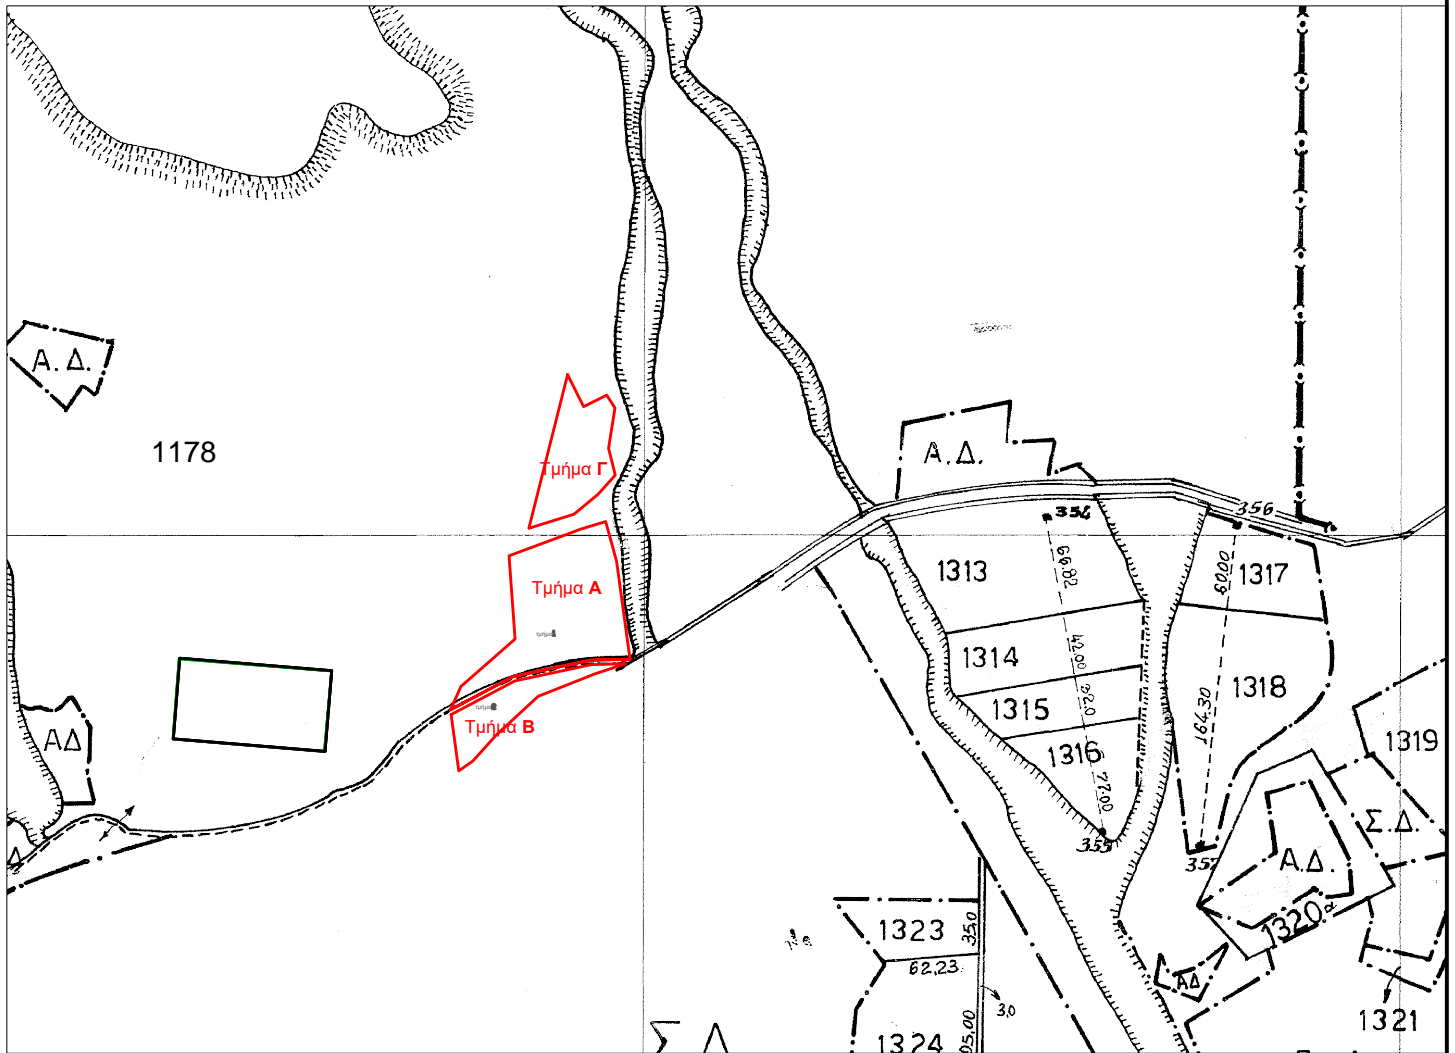

ΕΓΣΑ 87

ΣΥΜΠΛ/ΚΗ ΔΙΑΝΟΜΗ 1975  
ΚΛΙΜΑΚΑ 1: 5000



Τμήμα Β του 1178ζ χέρσου έκτασης 2.047τ.μ.

	X	Y
1	496556,21	4516677,41
2	496598,24	4516699,64
3	496648,82	4516710,44
4	496671,45	4516710,97
5	496651,07	4516704,25
6	496613,71	4516689,52
7	496586,13	4516664,03
8	496570,53	4516646,68
9	496561,21	4516640,18