


ΑΠΟΣΠΑΣΜΑ ΑΡΓΟΚΤΗΜΑΤΟΣ "ΓΑΛΗΨΟΣ "

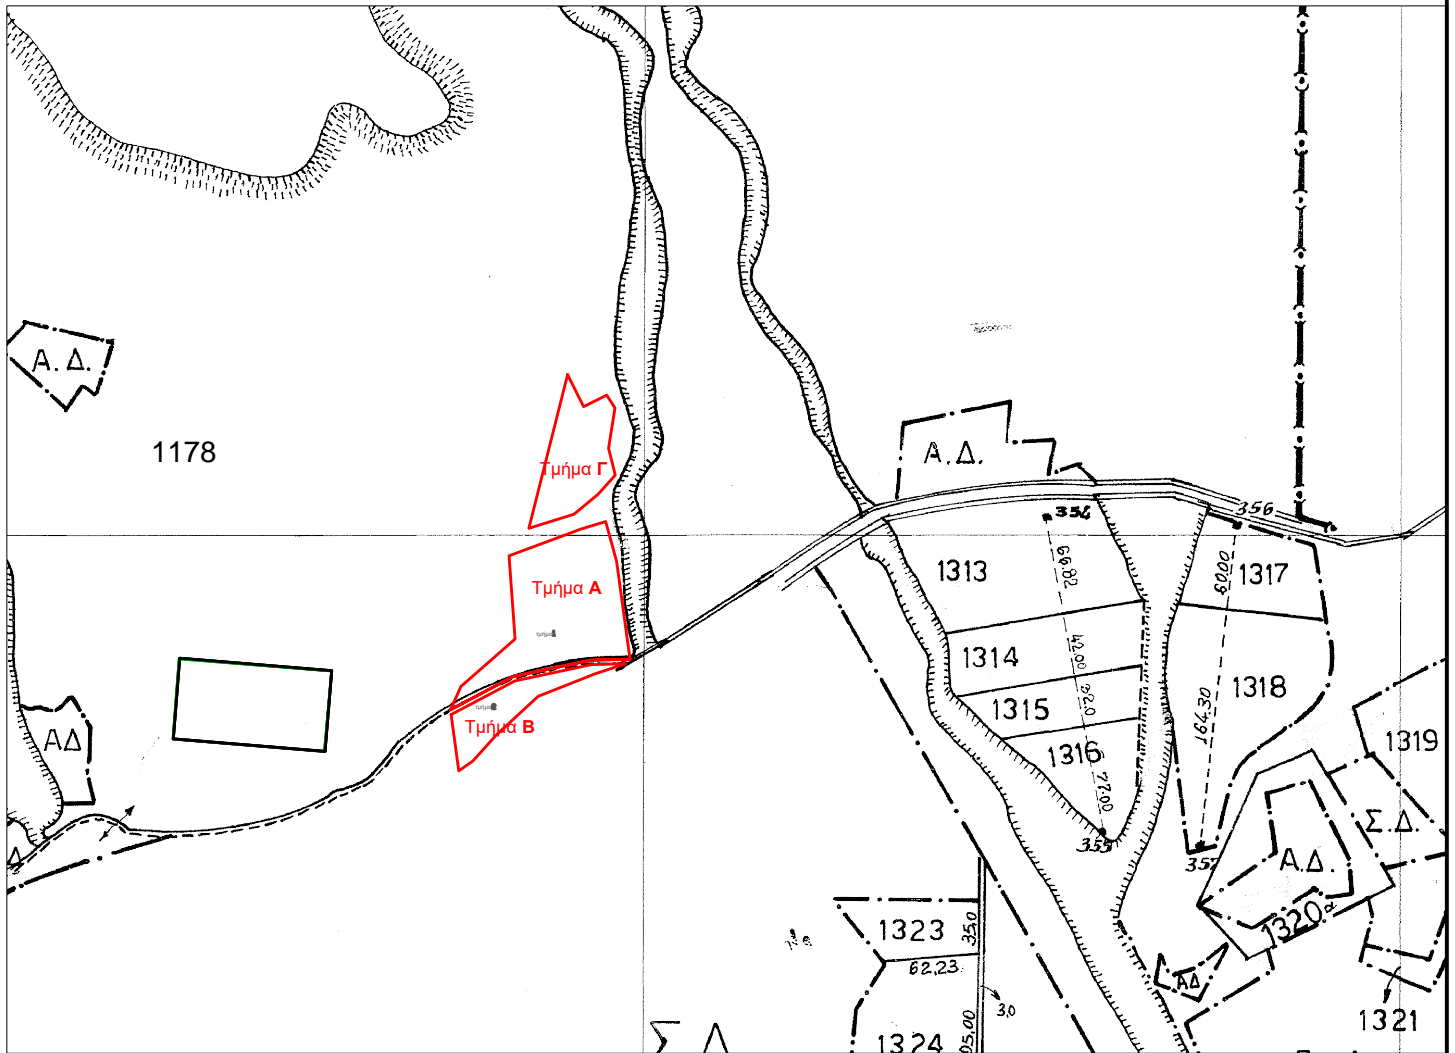

ΕΓΣΑ 87

ΣΥΜΠΛ/ΚΗ ΔΙΑΝΟΜΗ 1975
ΚΛΙΜΑΚΑ 1: 5000



Τμήμα Α του 1178ζ χέρσου έκτασης 6.783τ.μ.

	X	Y
1	496555,79	4516680,58
2	496562,65	4516695,97
3	496598,53	4516727,23
4	496594,38	4516782,31
5	496642,37	4516800,22
6	496658,30	4516805,03
7	496665,46	4516778,82
8	496674,39	4516714,04
9	496648,47	4516713,43
10	496597,21	4516702,49