


ΑΠΟΣΠΑΣΜΑ


ΑΡΓΟΚΤΗΜΑΤΟΣ

"ΝΙΚΗΣΙΑΝΗ - ΓΕΩΡΓΙΑΝΗ"

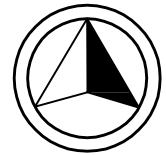

ΕΓΣΑ 87

Συμπληρωματική Διανομή
ΚΛΙΜΑΚΑ 1: 5000

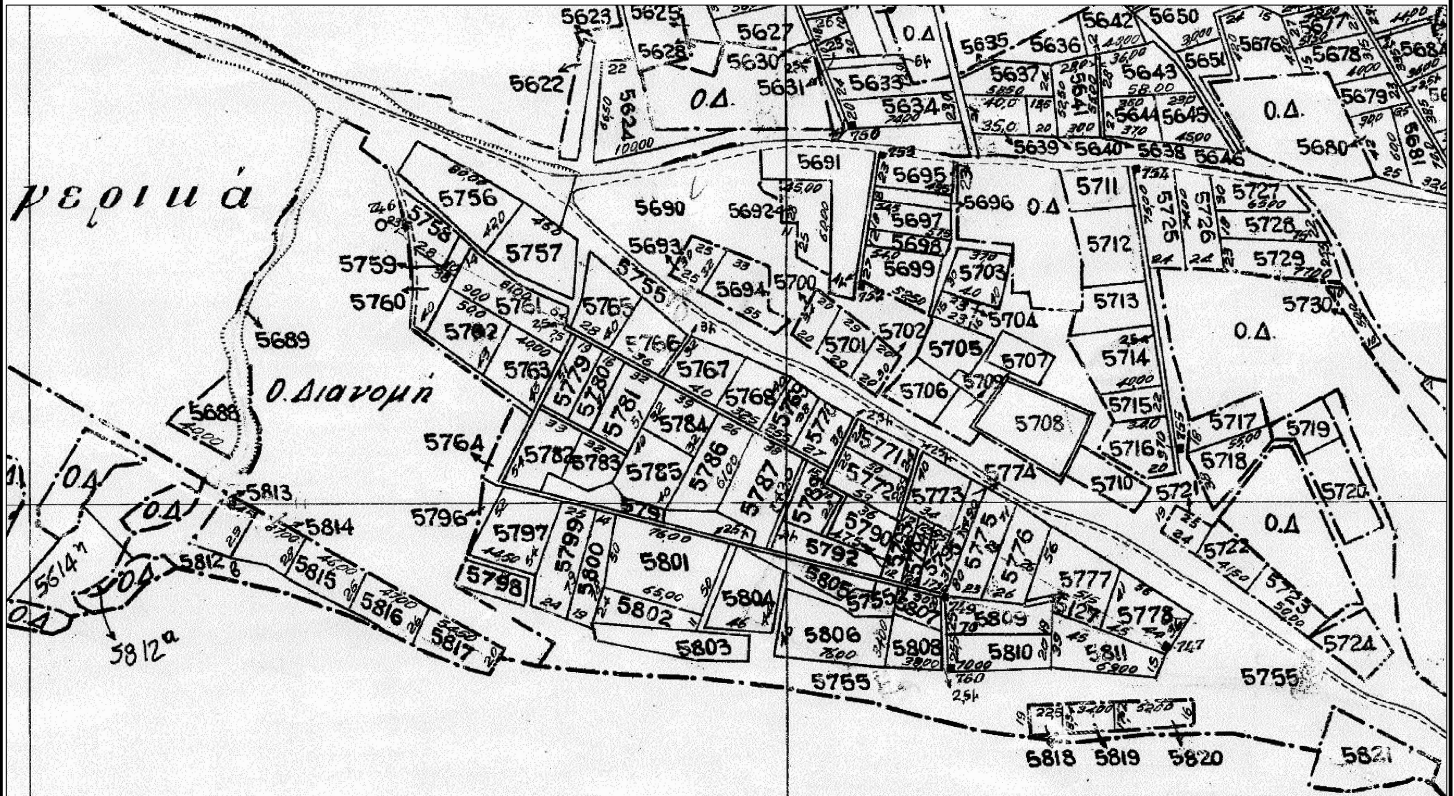

	X	Y
A	510452,755	4536058,786
B	510486,889	4536039,690
Γ	510471,940	4536012,012
Δ	510437,002	4536031,106

τεμάχιο 5784
εμβαδού 1.250τ.μ.

	X	Y
B	510486,889	4536039,690
E	510509,143	4536028,461
Z	510484,386	4535974,830
H	510453,288	4535977,476

τεμάχιο 5786
εμβαδού 1.750τ.μ.

	X	Y
Θ	510412,388	4535925,168
I	510475,866	4535907,328
K	510472,756	4535896,921
Λ	510403,556	4535 901,817

τεμάχιο 5802
εμβαδού 1.188τ.μ.