


ΑΠΟΣΠΑΣΜΑ

ΑΡΓΟΚΤΗΜΑΤΟΣ


"ΝΕΑ ΚΑΡΥΑ"

ΔΙΑΝΟΜΗ 1976

ΚΛΙΜΑΚΑ 1: 5000

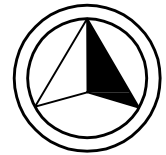

ΕΓΣΑ 87

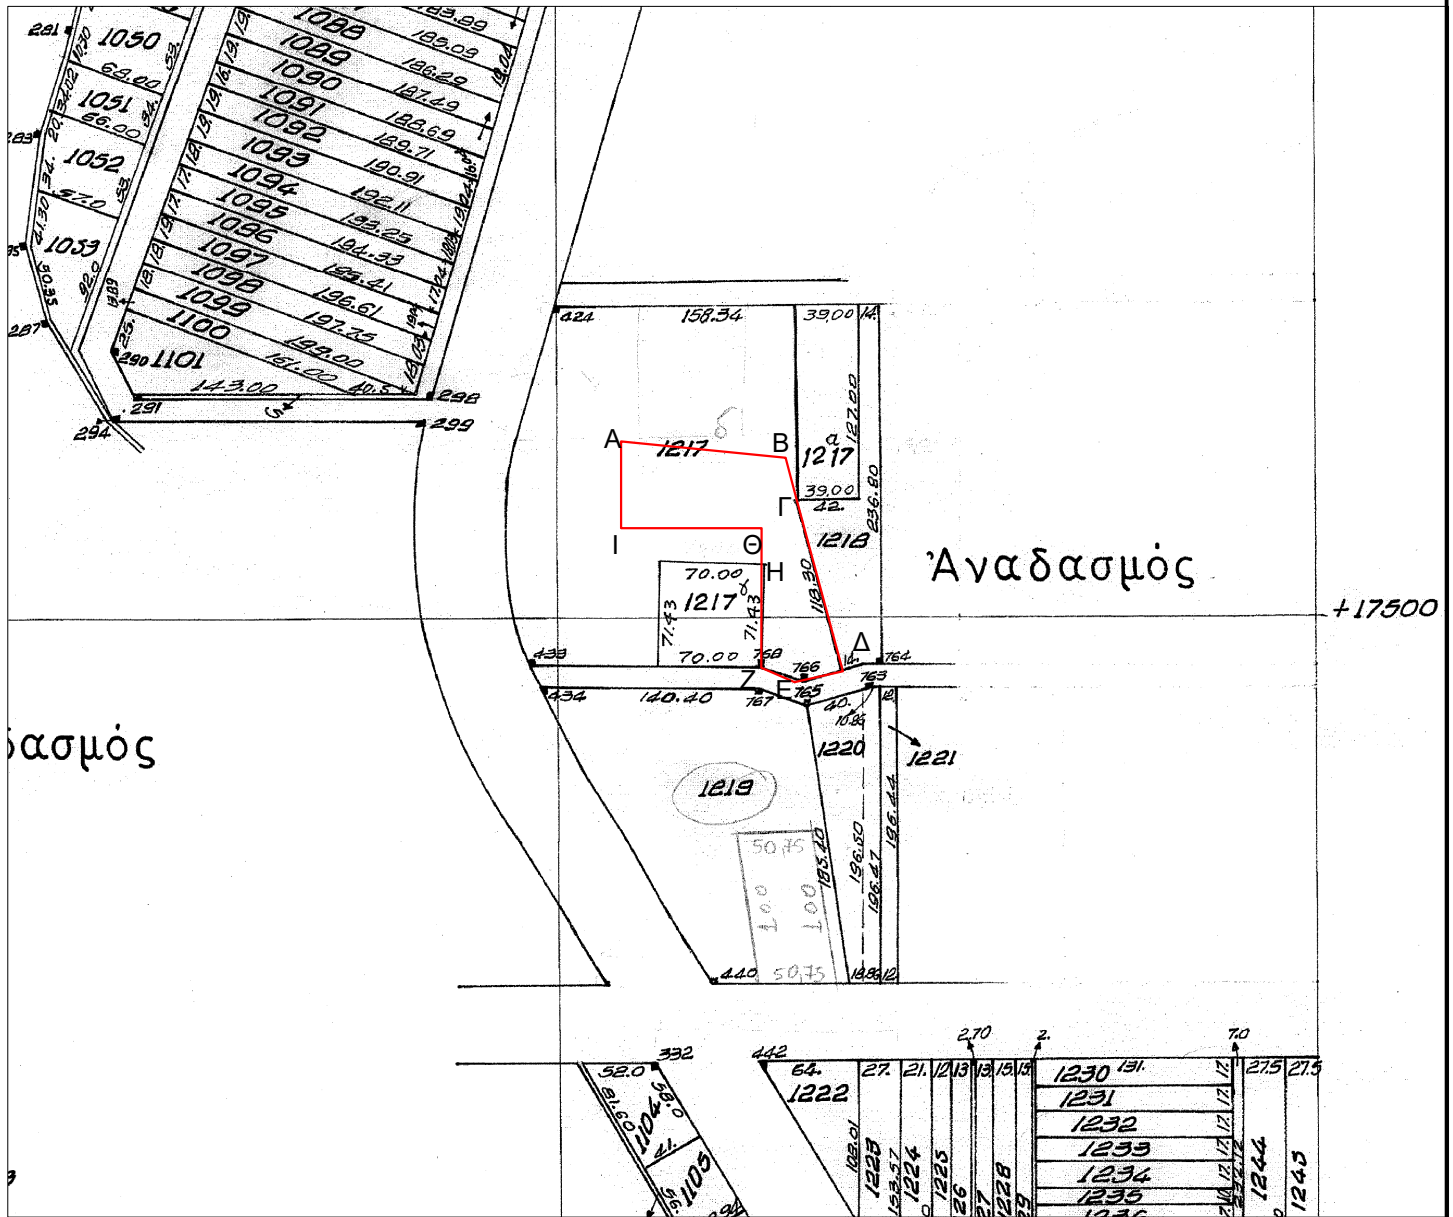

τμήμα του 1217δ (ΑΒΓΔΕΖΗΘΙΑ) εμβαδού 9.984,44τ.μ.

	X	Y
A	562309.77	4528644.12
B	562418.41	4528633.29
Γ	562425.95	4528605.22
Δ	562456.29	4528492.24
E	562424.35	4528484.99
Z	562402.48	4528494.55
H	562402.48	4528565.98
Θ	562402.53	4528586.82
I	562309.77	4528586.82