


# ΑΠΟΣΠΑΣΜΑ ΑΡΓΟΚΤΗΜΑΤΟΣ "ΑΓ. ΚΟΣΜΑΣ"



ΕΓΣΑ 87

ΟΡΙΣΤΙΚΗ ΔΙΑΝΟΜΗ 1935  
ΚΛΙΜΑΚΑ 1: 2000

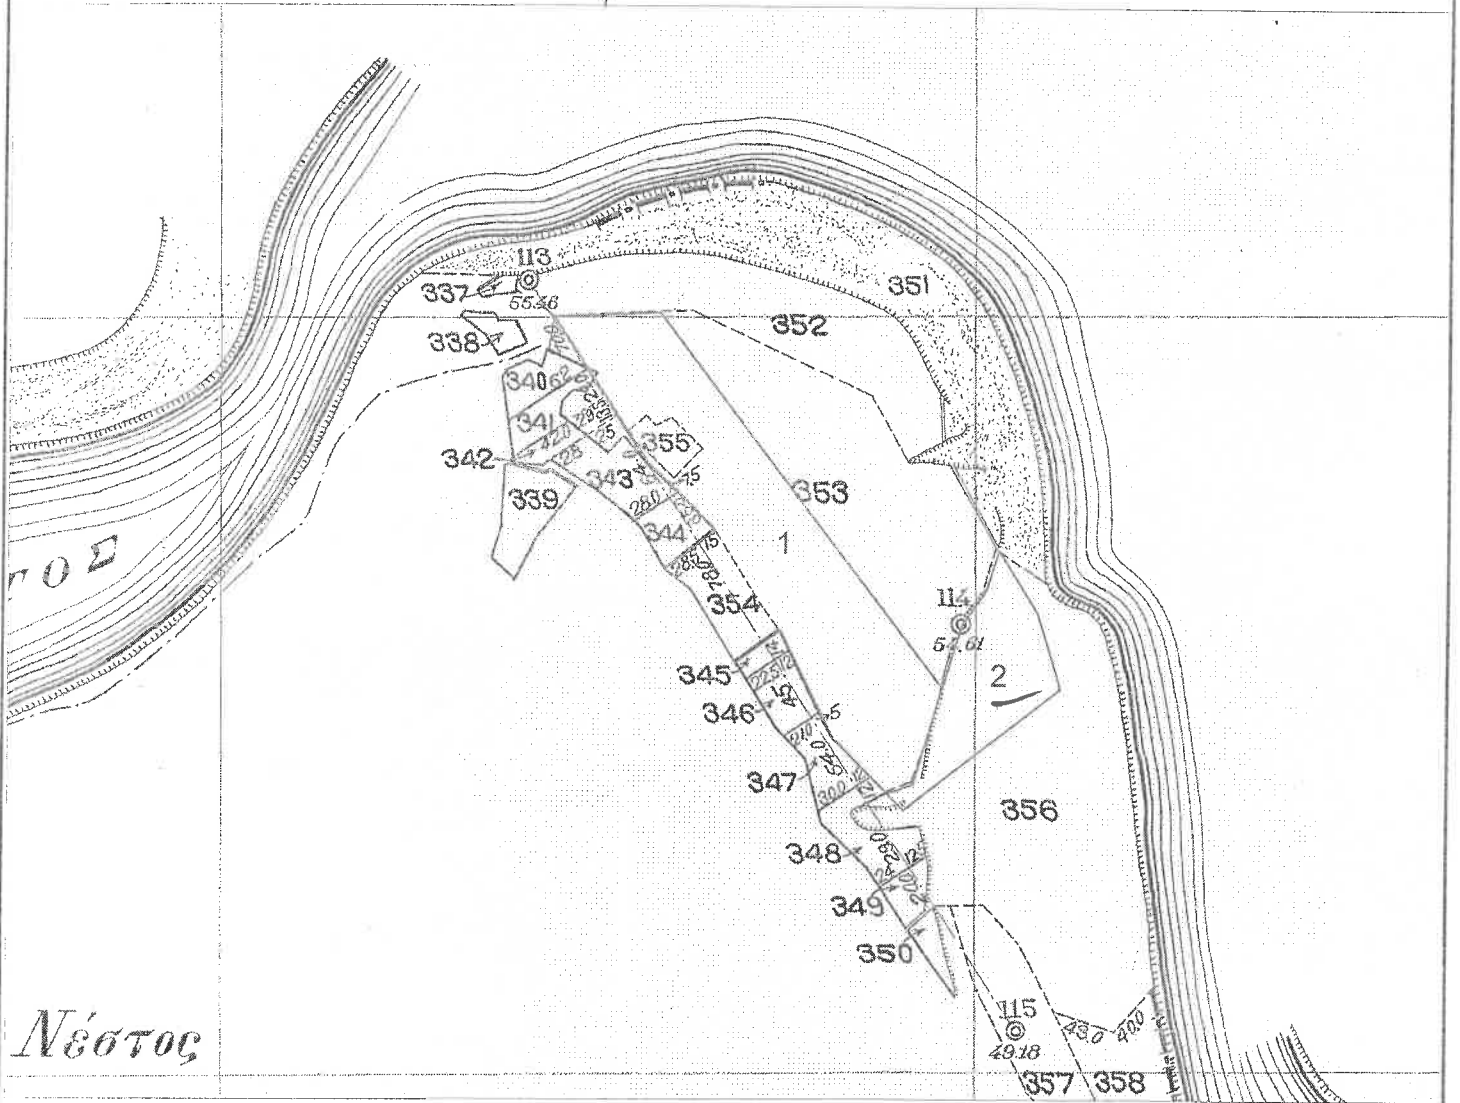

*Νέστος*

Τμήμα 2 του τεμαχίου 356 εμβαδού 7.155τ.μ.

Ο	558966,207	4551683,960
Π	558991,352	4551643,149
Ρ	559005,243	4551599,493
Σ	559006,929	4551592,327
Τ	558903,933	4551512,423
Ζ	558892,910	4551523,420
Ε	558910,530	4551529,724
Δ	558928,373	4551589,487
Γ	558929,460	4551593,010
Φ	558942,157	4551634,180
Χ	558957,953	4551657,643