


ΑΠΟΣΠΑΣΜΑ ΑΡΓΟΚΤΗΜΑΤΟΣ "Ν. ΞΕΡΙΑ"

ΑΝΑΔΑΣΜΟΣ 2004
ΚΛΙΜΑΚΑ 1: 2000

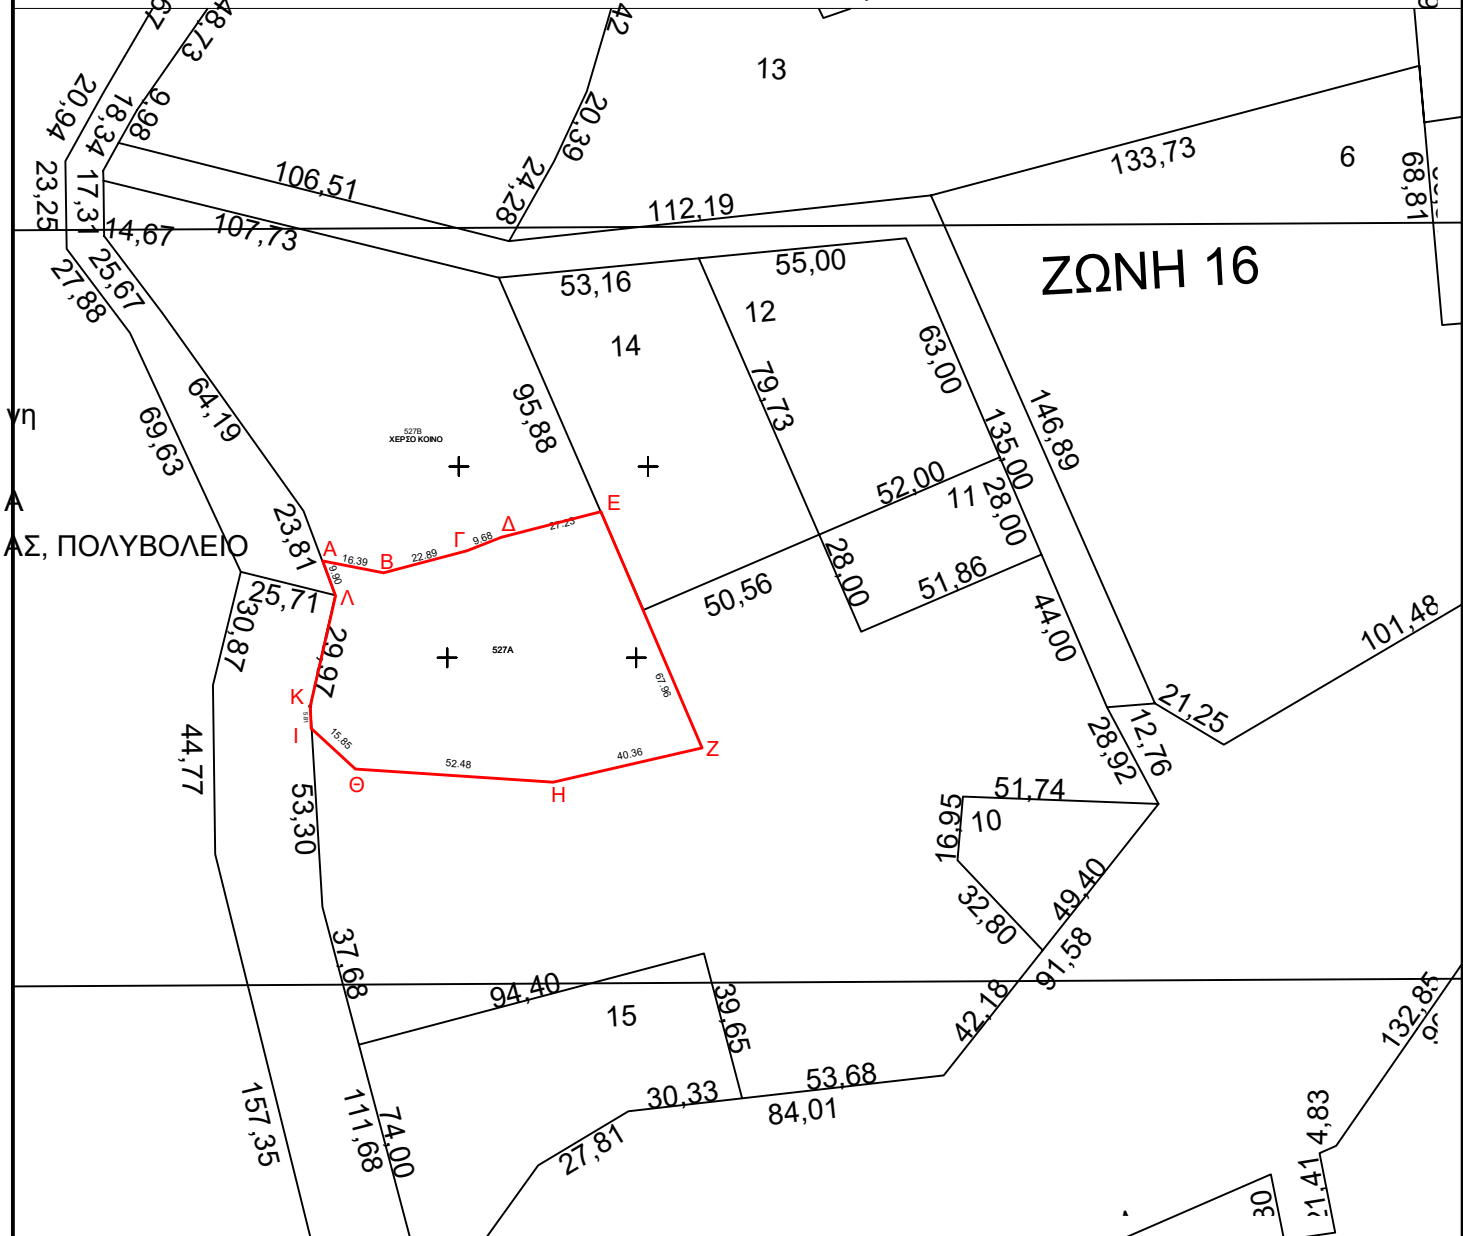

ΕΓΣΑ 87



α/α	X	Y
A	559066.75	4542131.45
B	559082.83	4542128.25
Γ	559104.96	4542134.09
Δ	559113.96	4542137.64
E	559140.33	4542144.43
Z	559167.08	4542081.95
H	559127.74	4542072.94
Θ	559075.37	4542076.38
I	559063.76	4542087.16
K	559063.44	4542092.97
Λ	559070.18	4542122.17
A	559066.75	4542131.45

Εμβαδόν (Α,Β,Γ,Δ,Ε,Ζ,Η,Θ,Ι,Κ,Λ,Α)=5315.80 τ.μ.