


# ΑΠΟΣΠΑΣΜΑ

## ΑΡΓΟΚΤΗΜΑΤΟΣ

### "ΝΕΑ ΚΑΡΥΑ"

ΔΙΑΝΟΜΗ 1976

ΚΛΙΜΑΚΑ 1: 5000

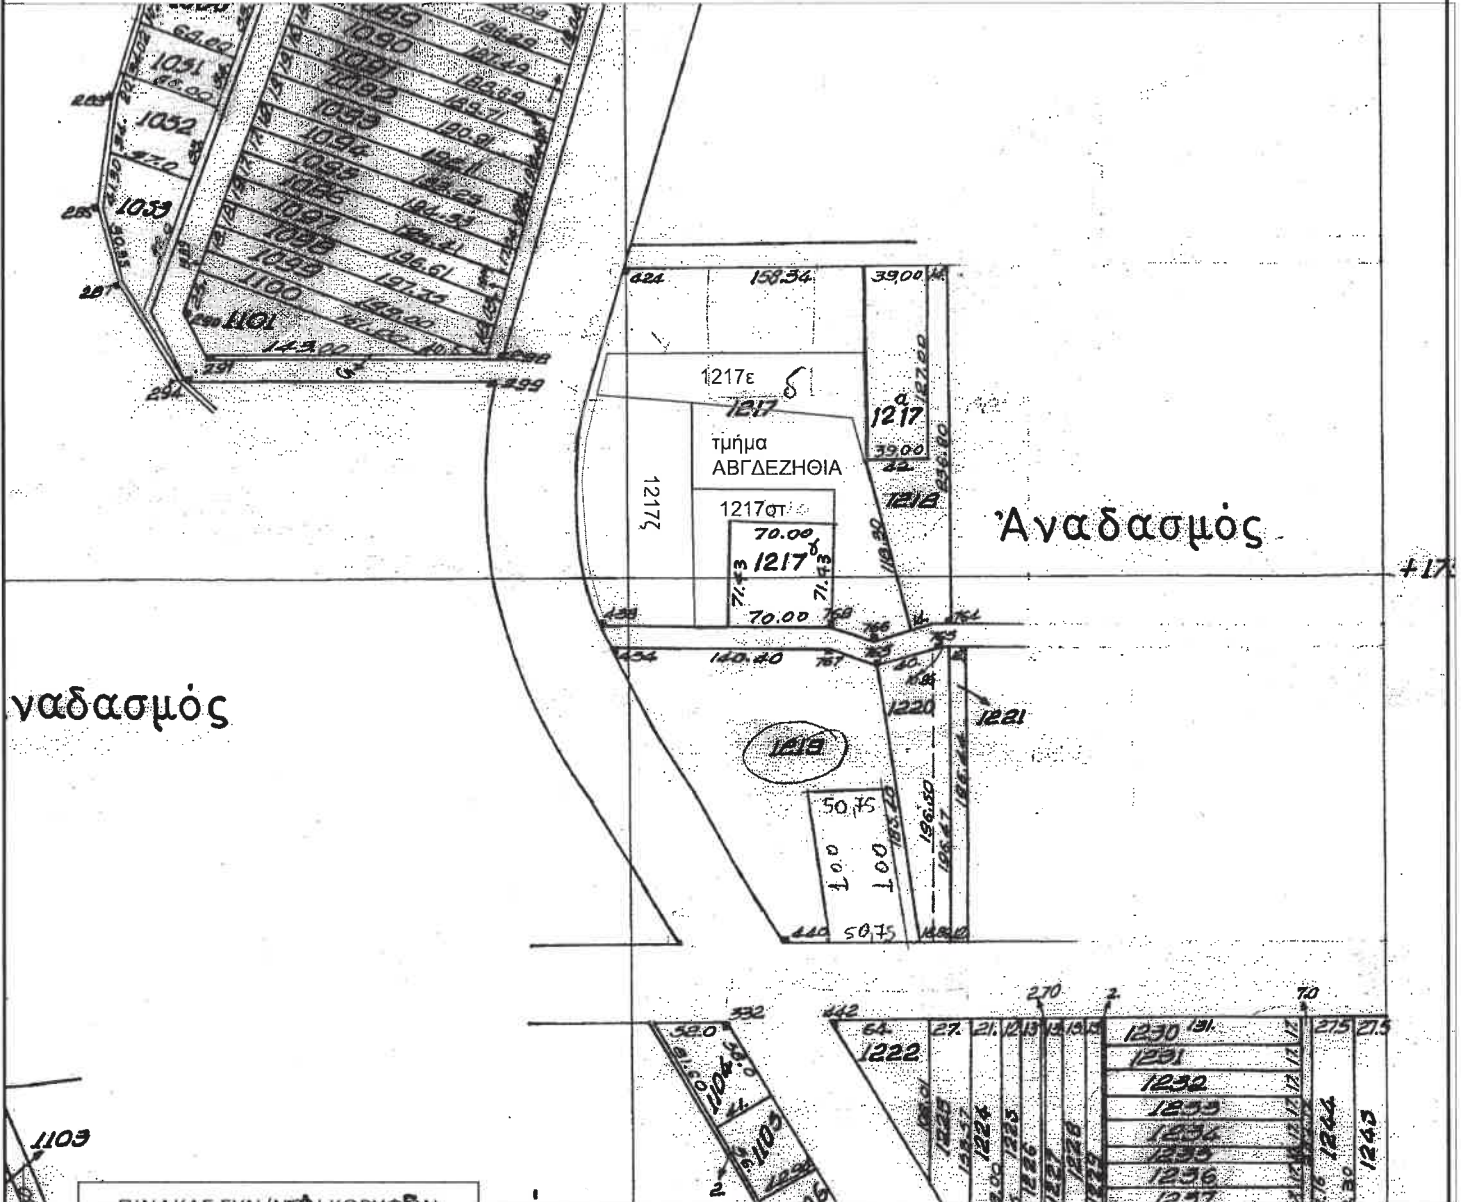

ναδασμός

Αναδασμός

+17

ΠΙΝΑΚΑΣ ΣΥΝ/ΝΙΩΝ ΚΟΡΥΦΩΝ  
1217ζ

A/A	E	N
A	562249.25	4528648.66
B	562309.77	4528644.12
Γ	562309.77	4528586.82
Δ	562309.77	4528494.74
E	562254.55	4528494.74
Z	562251.91	4528504.32
H	562243.21	4528535.96
Θ	562241.41	4528556.82
I	562239.03	4528592.08
K	562242.03	4528619.39
ΕΜΒΑΔΟΝ = 9999.91 Τ.Μ.		