


ΑΠΟΣΠΑΣΜΑ ΑΡΓΟΚΤΗΜΑΤΟΣ "ΝΕΑΣ ΚΩΜΗΣ"

ΟΡΙΣΤΙΚΗ ΔΙΑΝΟΜΗ 1930
ΚΛΙΜΑΚΑ 1: 5000

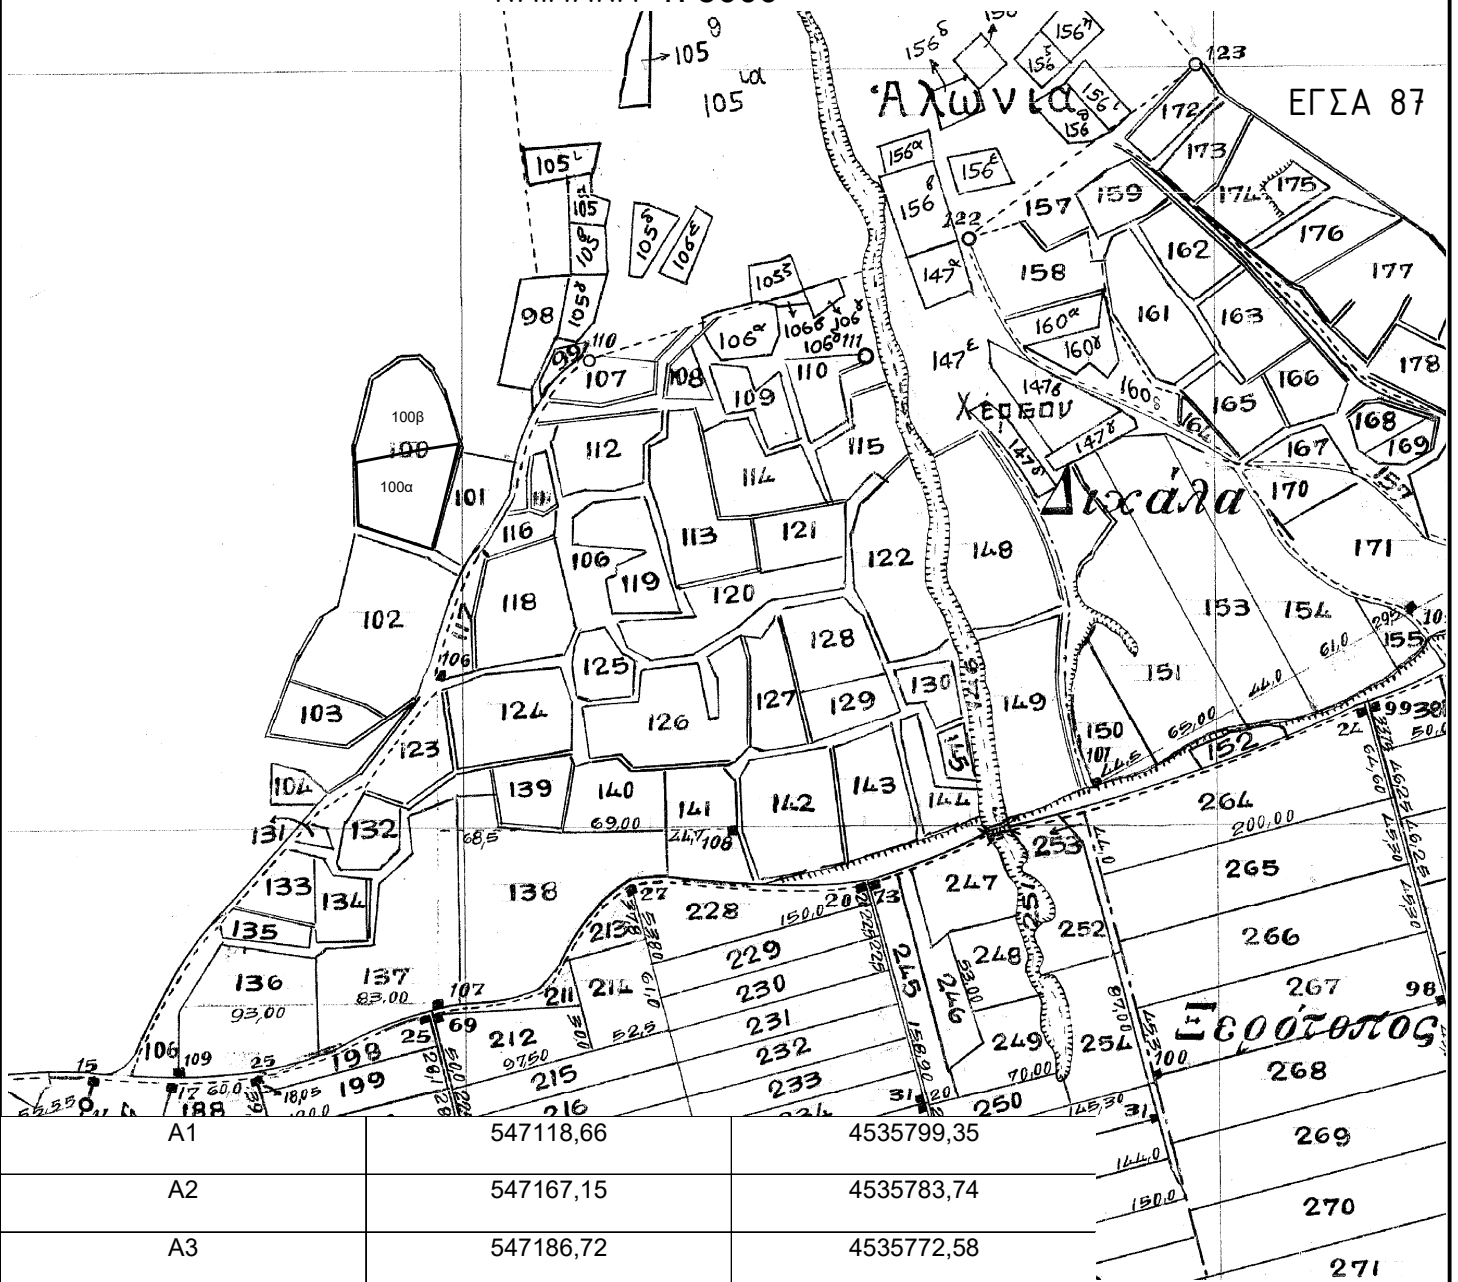

PRODUCED BY AN AUTODESK EDUCATIONAL PRODUCT

A1	547118,66	4535799,35
A2	547167,15	4535783,74
A3	547186,72	4535772,58
A4	547178,81	4535751,62
A5	547170,97	4535725,79
A6	547158,44	4535695,22
A7	547138,10	4535681,78
A8	547127,27	4535689,07
A9	547074,62	4535705,84
A10	547082,06	4535720,69
A11	547096,72	4535746,45
A12	547106,97	4535753,11

ΤΕΜΑΧΙΟ 102
ΕΜΒΑΔΟΥ 7560τ.μ.