




ΑΠΟΣΠΑΣΜΑ ΑΓΡΟΚΤΗΜΑΤΟΣ "ΑΜΙΣΙΑΝΩΝ"

ΣΥΜΠΛΗΡΩΜΑΤΙΚΗ ΔΙΑΝΟΜΗ 1963
ΚΛΙΜΑΚΑ 1: 5000



ΕΓΣΑ 87

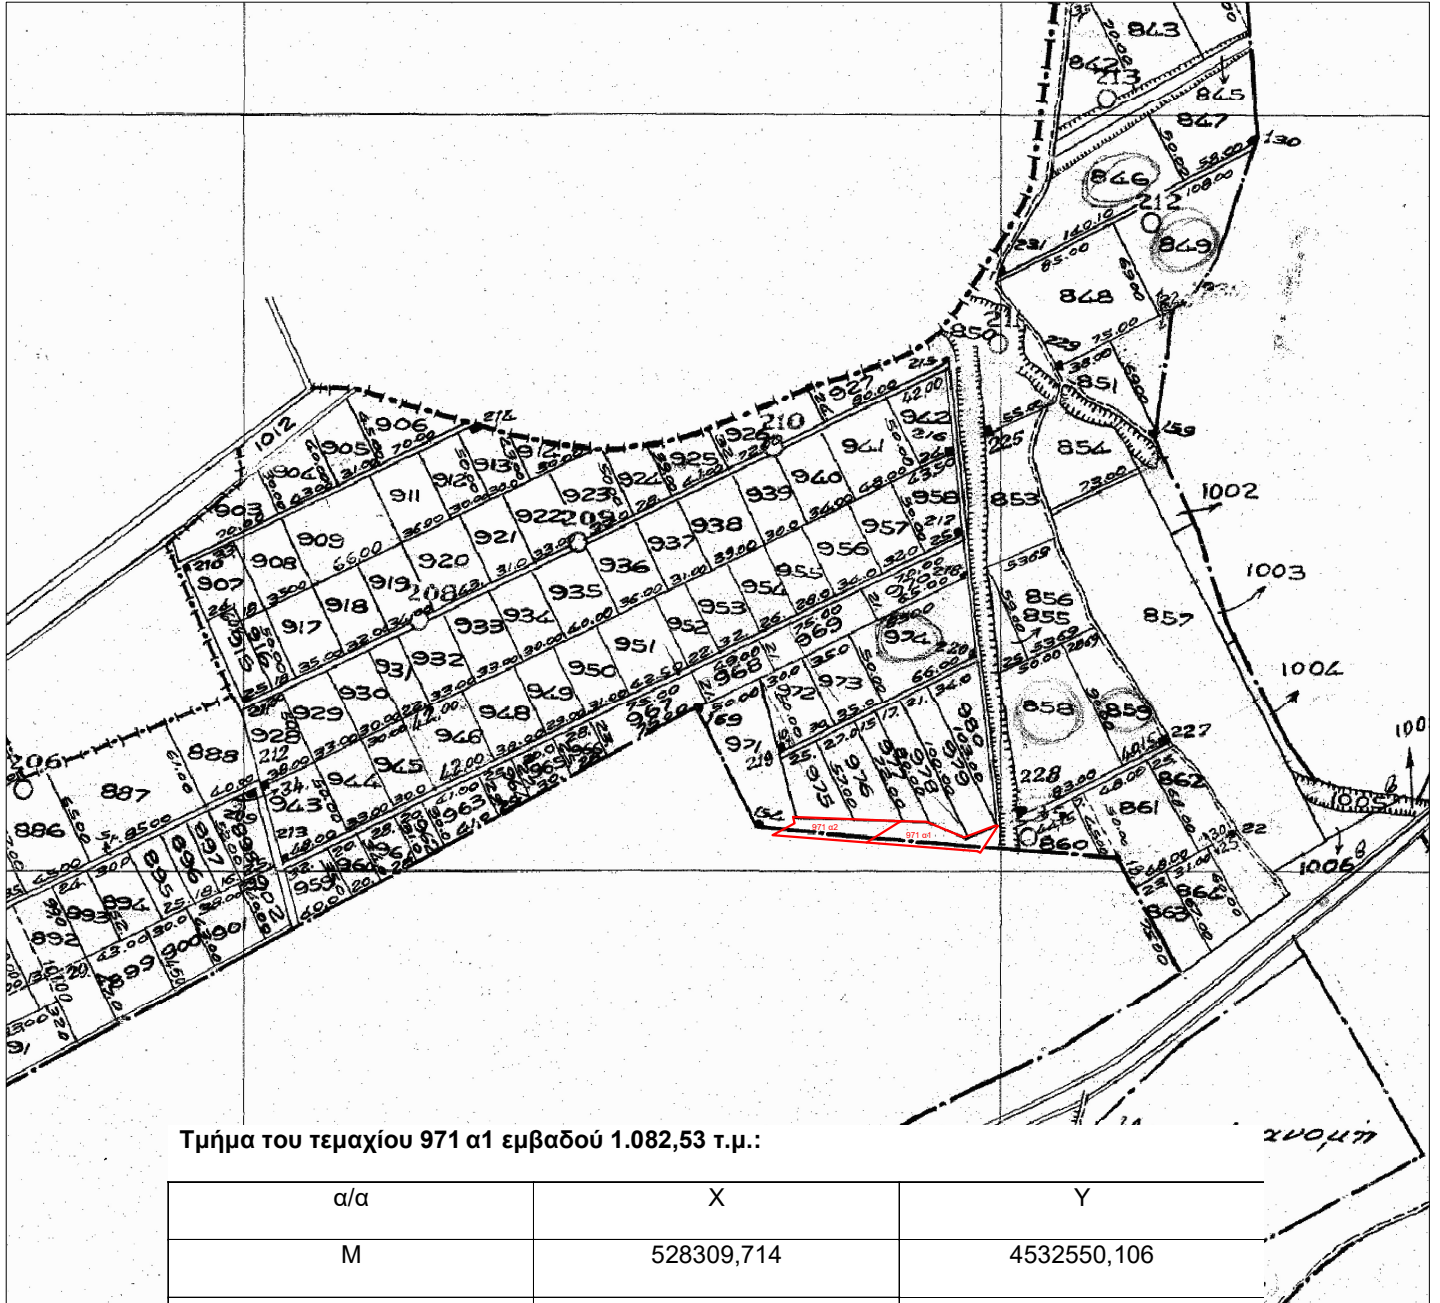

Τμήμα του τεμαχίου 971 α1 εμβαδού 1.082,53 τ.μ.:

α/α	X	Y
Μ	528309,714	4532550,106
Γ	528326,139	4532549,433
Δ	528350,135	4532538,794
Ε	528371,366	4532545,693
Ζ	528373,352	4532545,928
Η	528375,488	4532527,865
Θ	528361,370	4532528,409
Ι	528360,416	4532530,181
Ν	528286,322	4532535,616