


ΑΠΟΣΠΑΣΜΑ ΑΡΓΟΚΤΗΜΑΤΟΣ "ΓΑΛΗΨΟΣ "

ΣΥΜΠΛ/ΚΗ ΔΙΑΝΟΜΗ 1957
ΚΛΙΜΑΚΑ 1: 5000

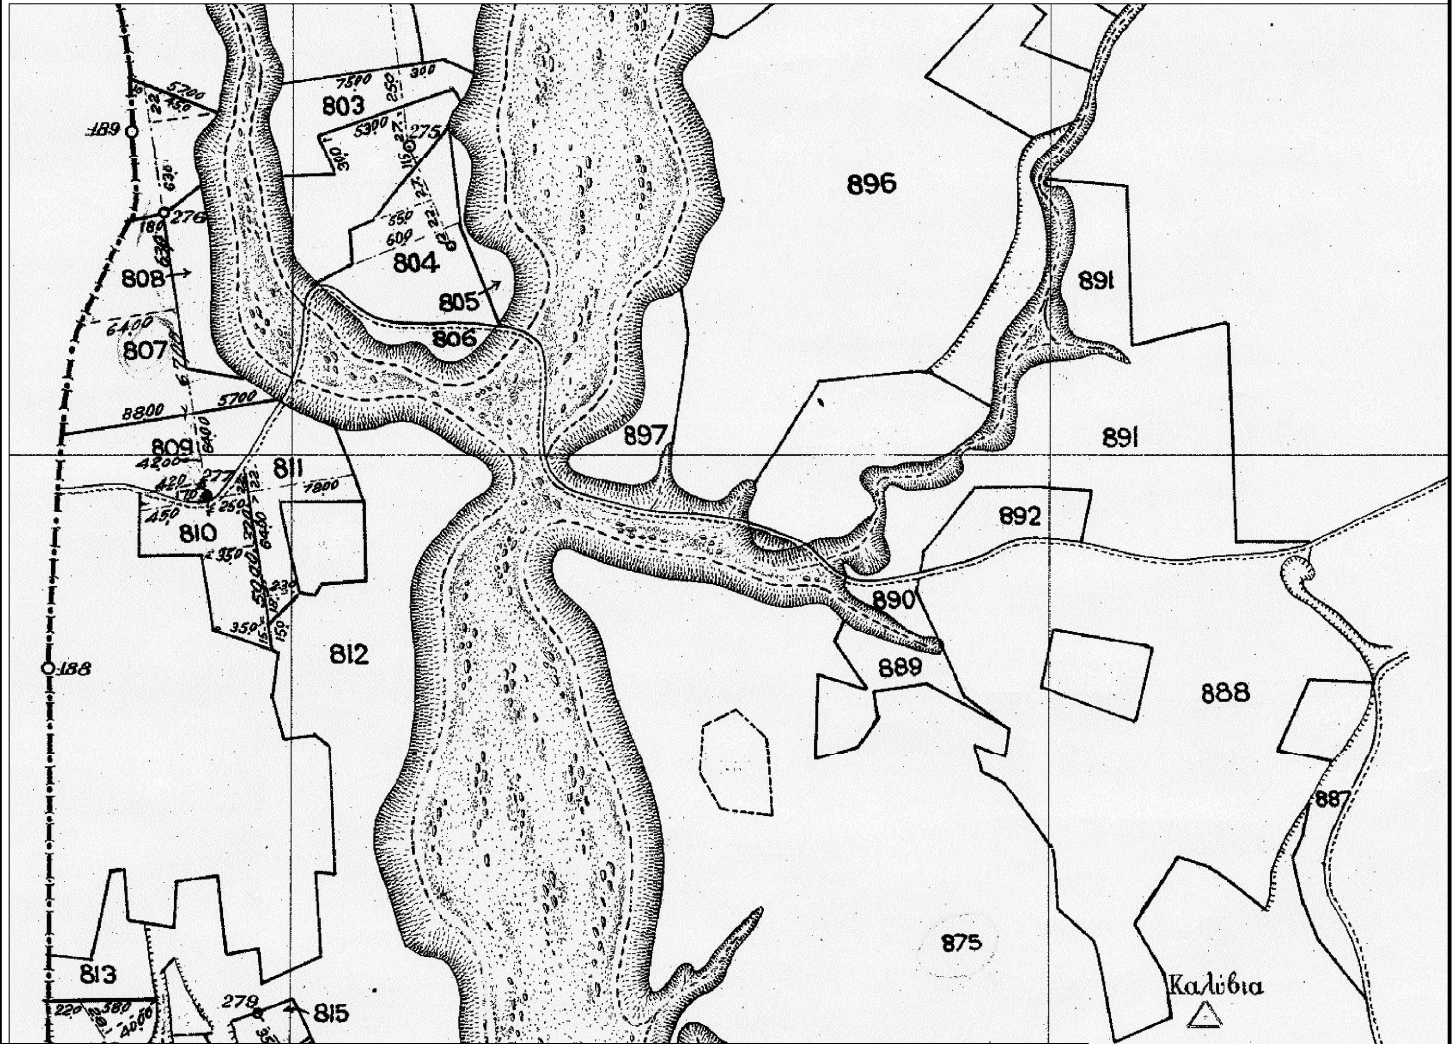

A	493442,48	4516404,09
B	493448,44	4516380,78
Γ	493436,67	4516301,71
Δ	493431,55	4516295,65
E	493425,17	4516280,74
Z	493414,48	4516274,68
H	493370,90	4516285,75
Θ	493366,80	4516290,53
I	493367,79	4516295,79
K	493411,58	4516321,02
Λ	493416,52	4516338,86
M	493416,81	4516381,52
N	493424,59	4516396,65

Τεμάχιο 897
εμβαδού 4.312τ.μ.