




# ΑΠΟΣΠΑΣΜΑ

## ΑΡΓΟΚΤΗΜΑΤΟΣ


### "ΓΑΛΗΨΟ"

ΣΥΜΠΛΗΡΩΜΑΤΙΚΗ ΔΙΑΝΟΜΗ 1975

ΚΛΙΜΑΚΑ 1: 5000

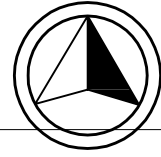

ΕΓΣΑ 87

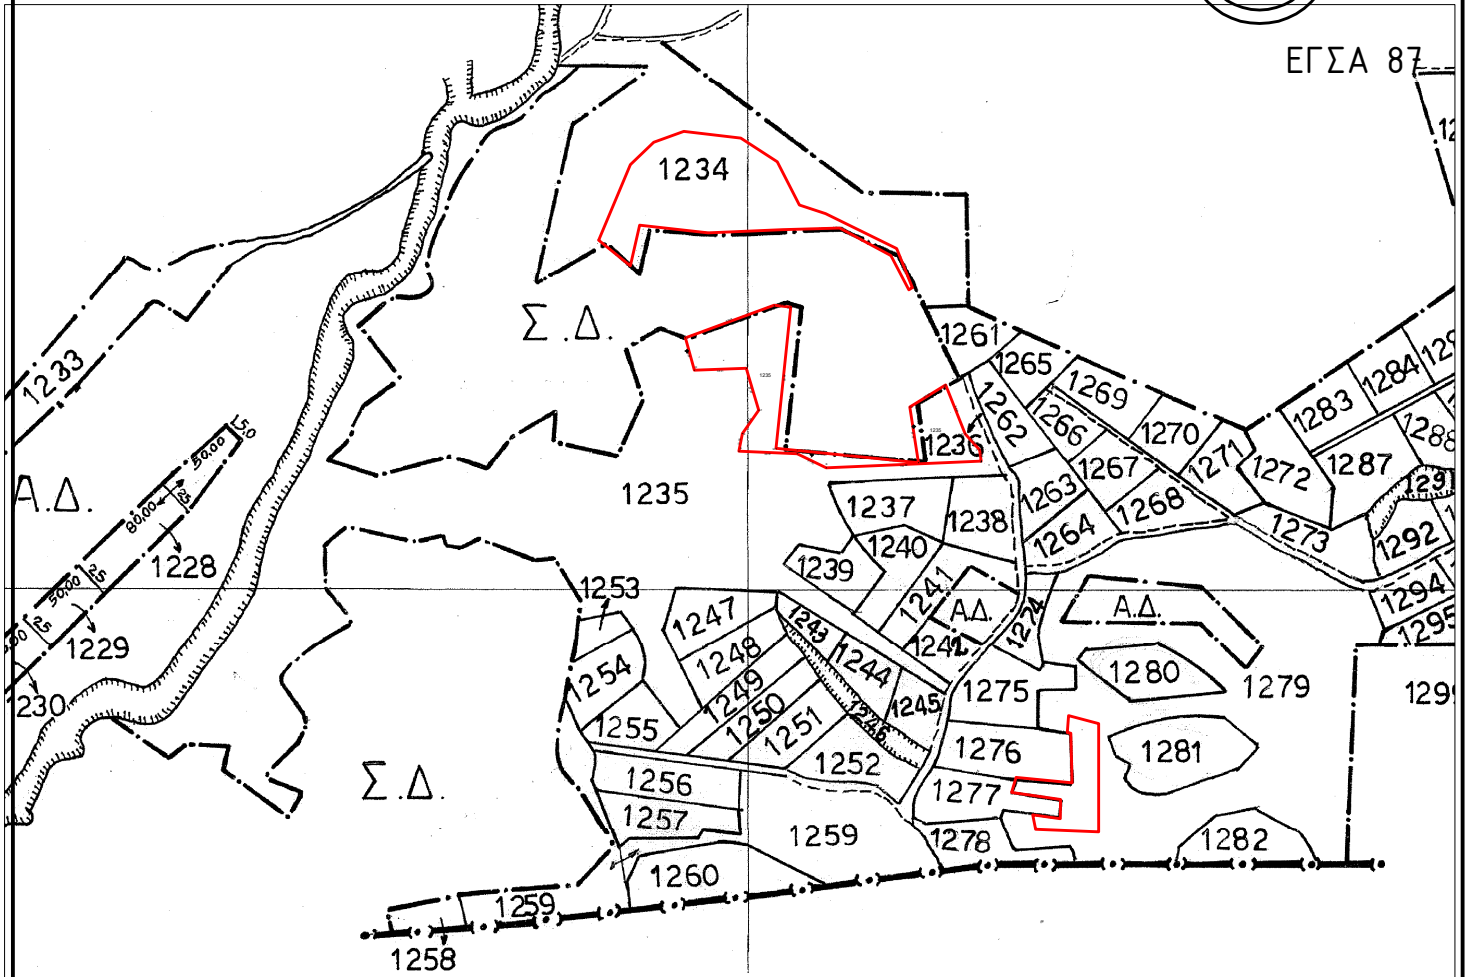

Τμήμα του τεμαχίου 1279 εμβαδού 2.149,13τ.μ.:

α/α	X	Y
A	494902,04	4514705,03
B1	494916,13	4514705,38
B	494922,24	451470374,
Γ	494922,30	4514632,07
Δ	494880,54	4514633,87
E	494878,68	4514643,44
Z	494893,49	4514641,32
H	494894,95	4514653,83
Θ	494861,39	4514658,74
I	494865,82	4514670,32
K	494904,89	4514664,50
Λ	494903,83	4514697,37
M	494901,44	4514697,67