





ΑΠΟΣΠΑΣΜΑ

ΑΡΓΟΚΤΗΜΑΤΟΣ

"ΓΑΛΗΨΟ"

ΣΥΜΠΛΗΡΩΜΑΤΙΚΗ ΔΙΑΝΟΜΗ 1975

ΚΛΙΜΑΚΑ 1: 5000

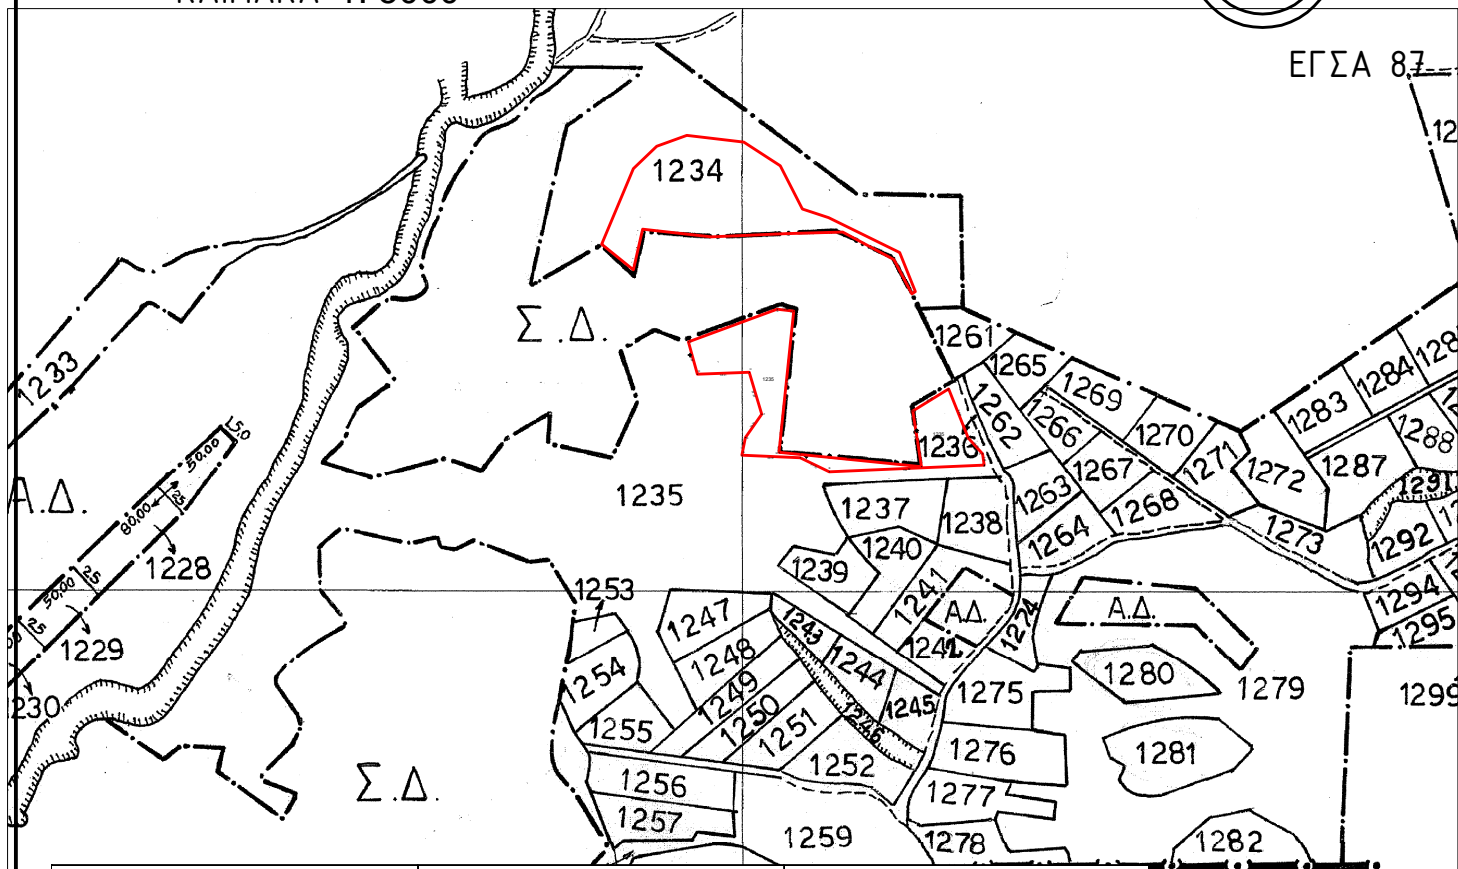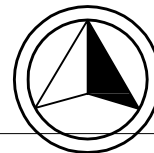

A	494591,71	4515023,21
B	494612,69	4515073,25
Γ	494627,97	4515088,07
Δ	494647,86	4515095,17
E	494685,57	4515090,78
Z	494709,82	4515075,23
H	494724,34	4515046,50
Θ	494741,61	4515040,77
I	494788,71	4515017,85
K	494799,10	4514991,86
Λ	494796,76	4514990,45
M	494784,87	4515013,03
N	494750,97	4515031,28
Ξ	494713,45	4515030,35
O	494664,13	4515028,06
Π	494618,81	4515033,14
P	494612,59	4515006,36

Τμήμα του 1234
με στοιχεία ΑΒΓ...ΠΡ
έκτασης 7.487,44τ.μ.