



# ΑΠΟΣΠΑΣΜΑ ΣΥΝΟΙΚΙΣΜΟΣ

... 23.07.2024

... 234212/9951


## "ΣΤΑΥΡΟΣ (ΑΜΥΓΔΑΛΕΩΝΑ)"

ΣΥΜΠΛΗΡΩΜΑΤΙΚΗ ΔΙΑΝΟΜΗ 1995

ΚΛΙΜΑΚΑ 1: 1000



ΕΓΣΑ 87

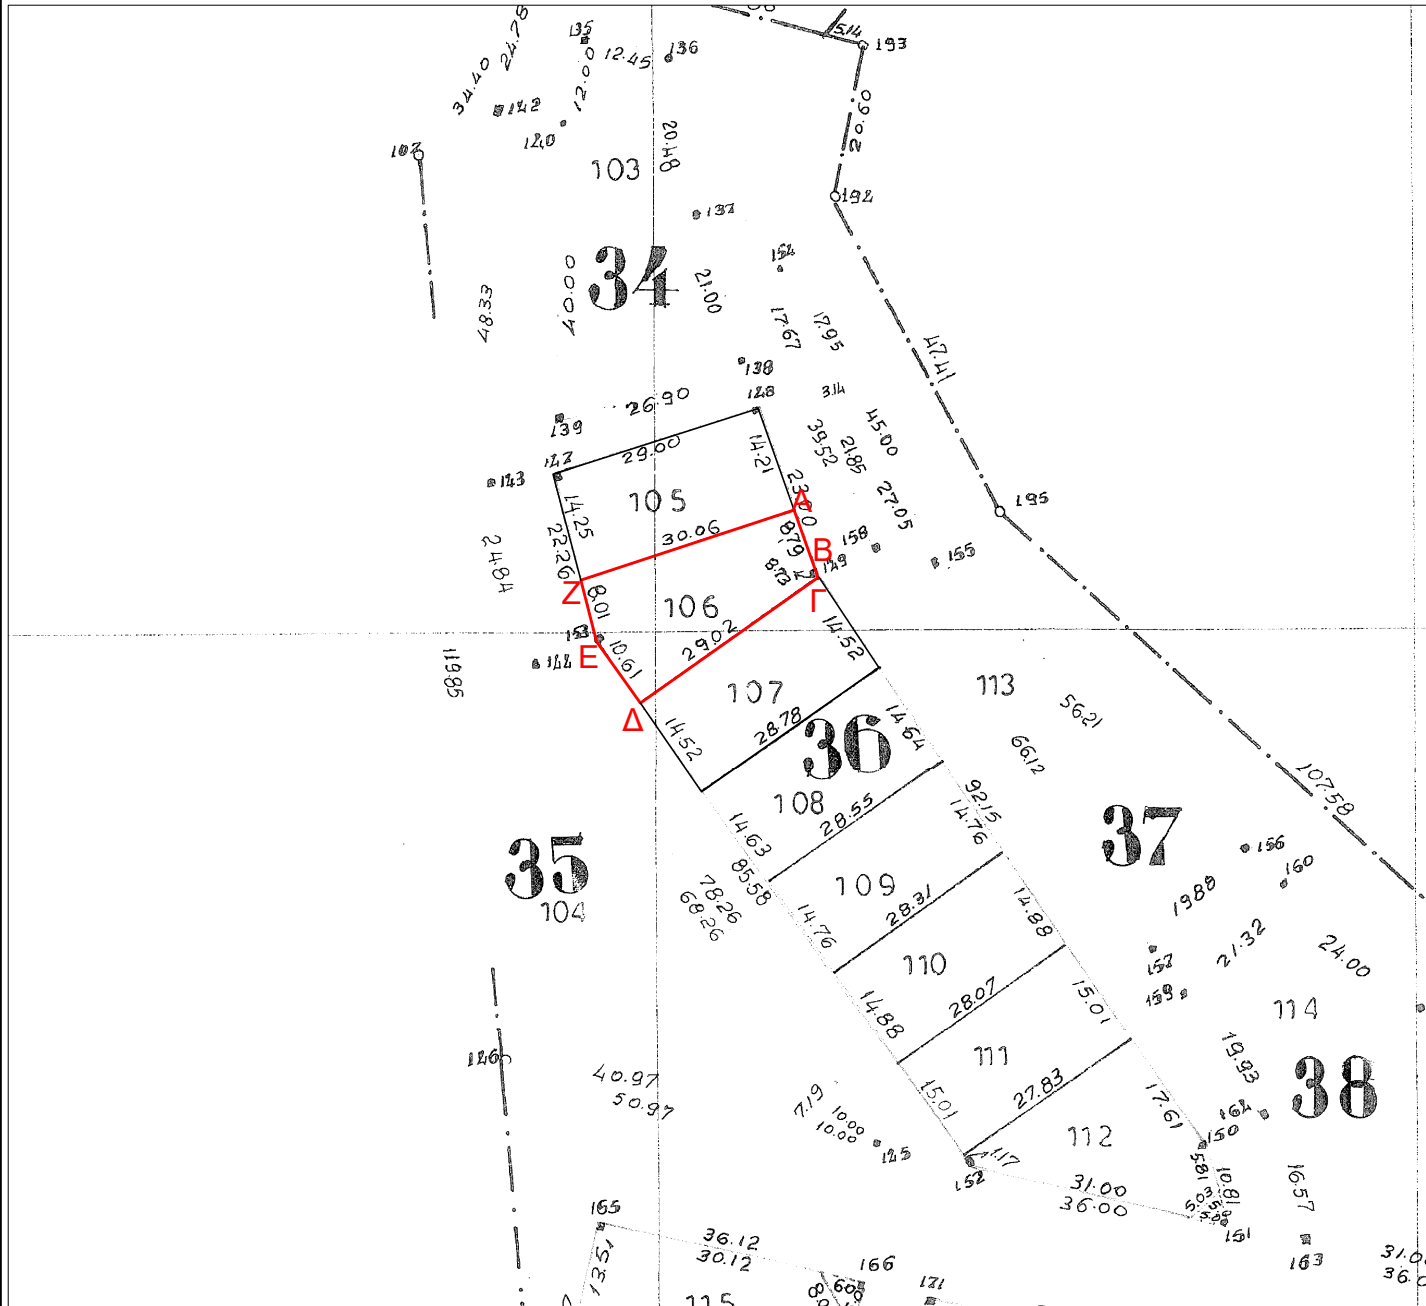

Αυτούσιο το οικόπεδο με αριθμό 106 (ΟΤ 36) 419 τ.μ.:

α/α	X	Y
A	530977,753	4532861,574
B	530980,449	4532853,210
Γ	530980,860	4532852,607
Δ	530957,142	4532835,899
E	530951,031	4532844,570
Z	530949,149	4532852,353